


TYPE	FREEHOLD
PURPOSE	SUBDIVISION
PLAN OF	
LOTS 200-214, 239-274, 287-293, 319-350, 8000, 9000, ROADS, ROAD WIDENINGS, EASEMENTS AND RESTRICTIVE COVENANT	
DISTRICT	JANDAKOT (A) CANNING
TOWNSITE	S. S. A. YES
R. D. L. FILE No.	FORMER TENURE
LOCALITY	LOT 7 ON D 55107
LOCAL AUTHORITY	HARRISDALE/PARA WATERS C/T 1534/712
FIELD BOOK	ONLINE SEE MAP/PLAN
SURVEYOR'S CERTIFICATE - Reg 54 I, Mark P MAROTTI, hereby certify that this plan is accurate and is a correct representation of the land surveyed and shown for the purposes of this plan and that it complies with the relevant written laws in relation to which it is lodged. Mark P Marotti 2012.09.11 18:26:07 +0800 Licensed Surveyor Date	
LODGED	22-Aug-12
REMOVED	30-Sep-12
APPROVED	11-Nov-2012
WESTERN AUSTRALIAN PLANNING COMMISSION	14/1784
IN ORDER FOR DEALINGS Sec 136D of TLA & Sec 152, 167, 168 (1)(2)(3) of P&O Act	
APPROVED REG26A (1), (4) 1/11/2012 DIRECTOR OF LAND SURVEYS / AUTHORIZED LAND OFFICER APPROVED 1-Nov-2012	
Landgate Western Australian Land Information Authority	
DEPOSITED PLAN <b>74618</b> SHEET 01 OF 06 SHEETS VERSION 3	

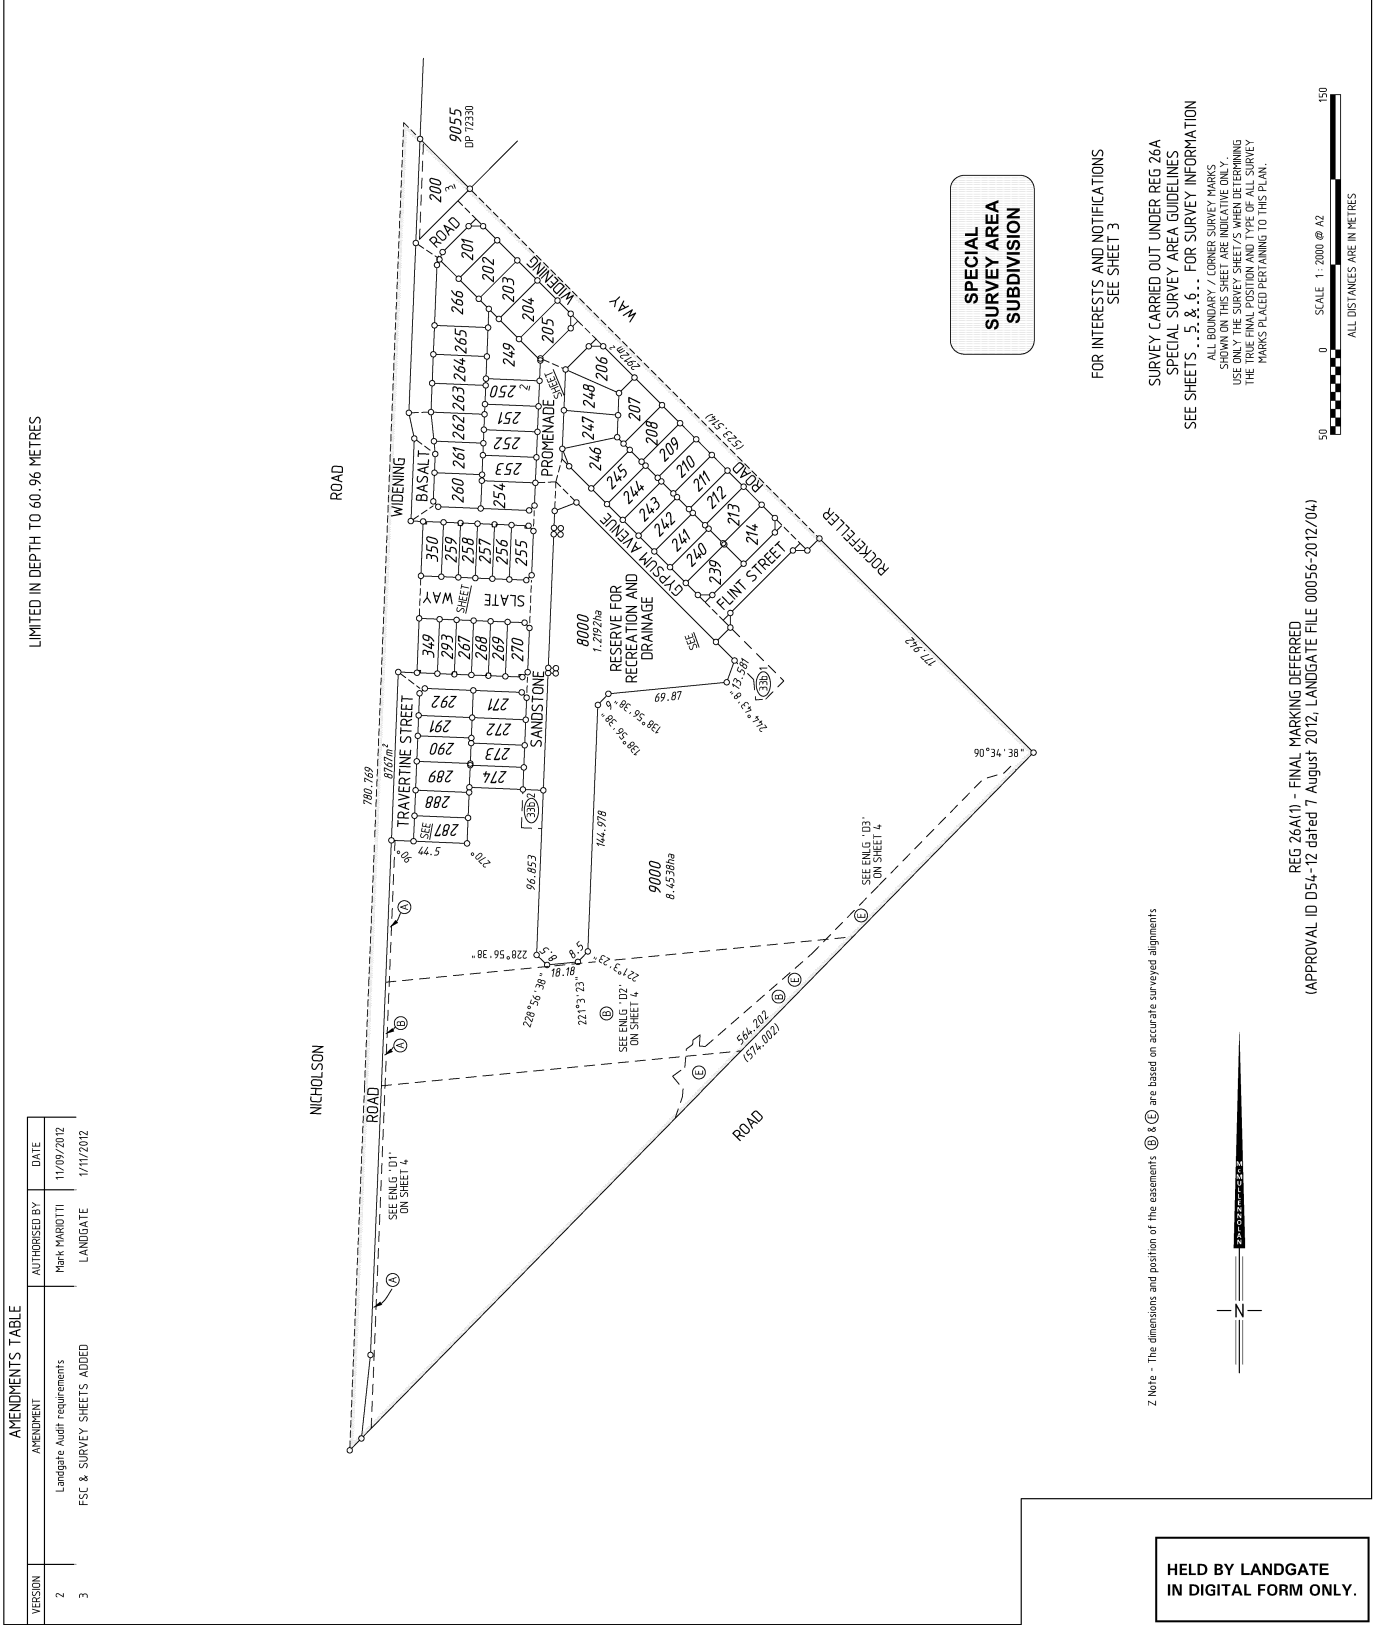

**SPECIAL SURVEY AREA SUBDIVISION**

FOR INTERESTS AND NOTIFICATIONS  
SEE SHEET 3

SURVEY CARRIED OUT UNDER REG 26A  
SPECIAL SURVEY AREA GUIDELINES  
ALL BOUNDARY / CORNER SURVEY MARKS  
SHOWN ON THIS SHEET ARE INDICATIVE ONLY.  
USE ONLY THE SURVEY SHEETS WHEN DETERMINING  
MARKS PLACED PERTAINING TO THIS PLAN.

REG 26A(1) - FINAL MARKING DEFERRED  
(APPROVAL ID D54-12 dated 7 August 2012, LANDGATE FILE 00056-2012/04)

7. Note - The dimensions and position of the easements (B) & (C) are based on accurate surveyed alignments








**HELD BY LANDGATE IN DIGITAL FORM ONLY.**

LIMITED IN DEPTH TO 60.96 METRES

VERSION	AMENDMENT	AUTHORISED BY	DATE
2	Landgate Audit requirements	Mark MAROTTI	11/09/2012
3	FSC & SURVEY SHEETS ADDED	LANDGATE	1/11/2012

AMENDMENTS TABLE

HELD BY LANDGATE  
IN DIGITAL FORM ONLY.

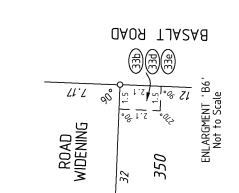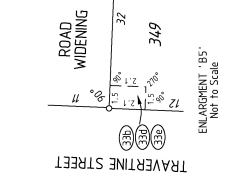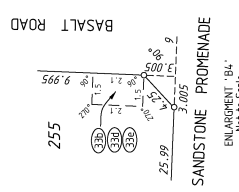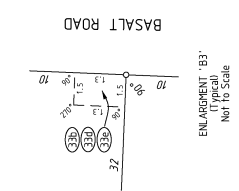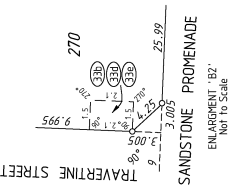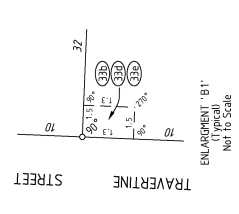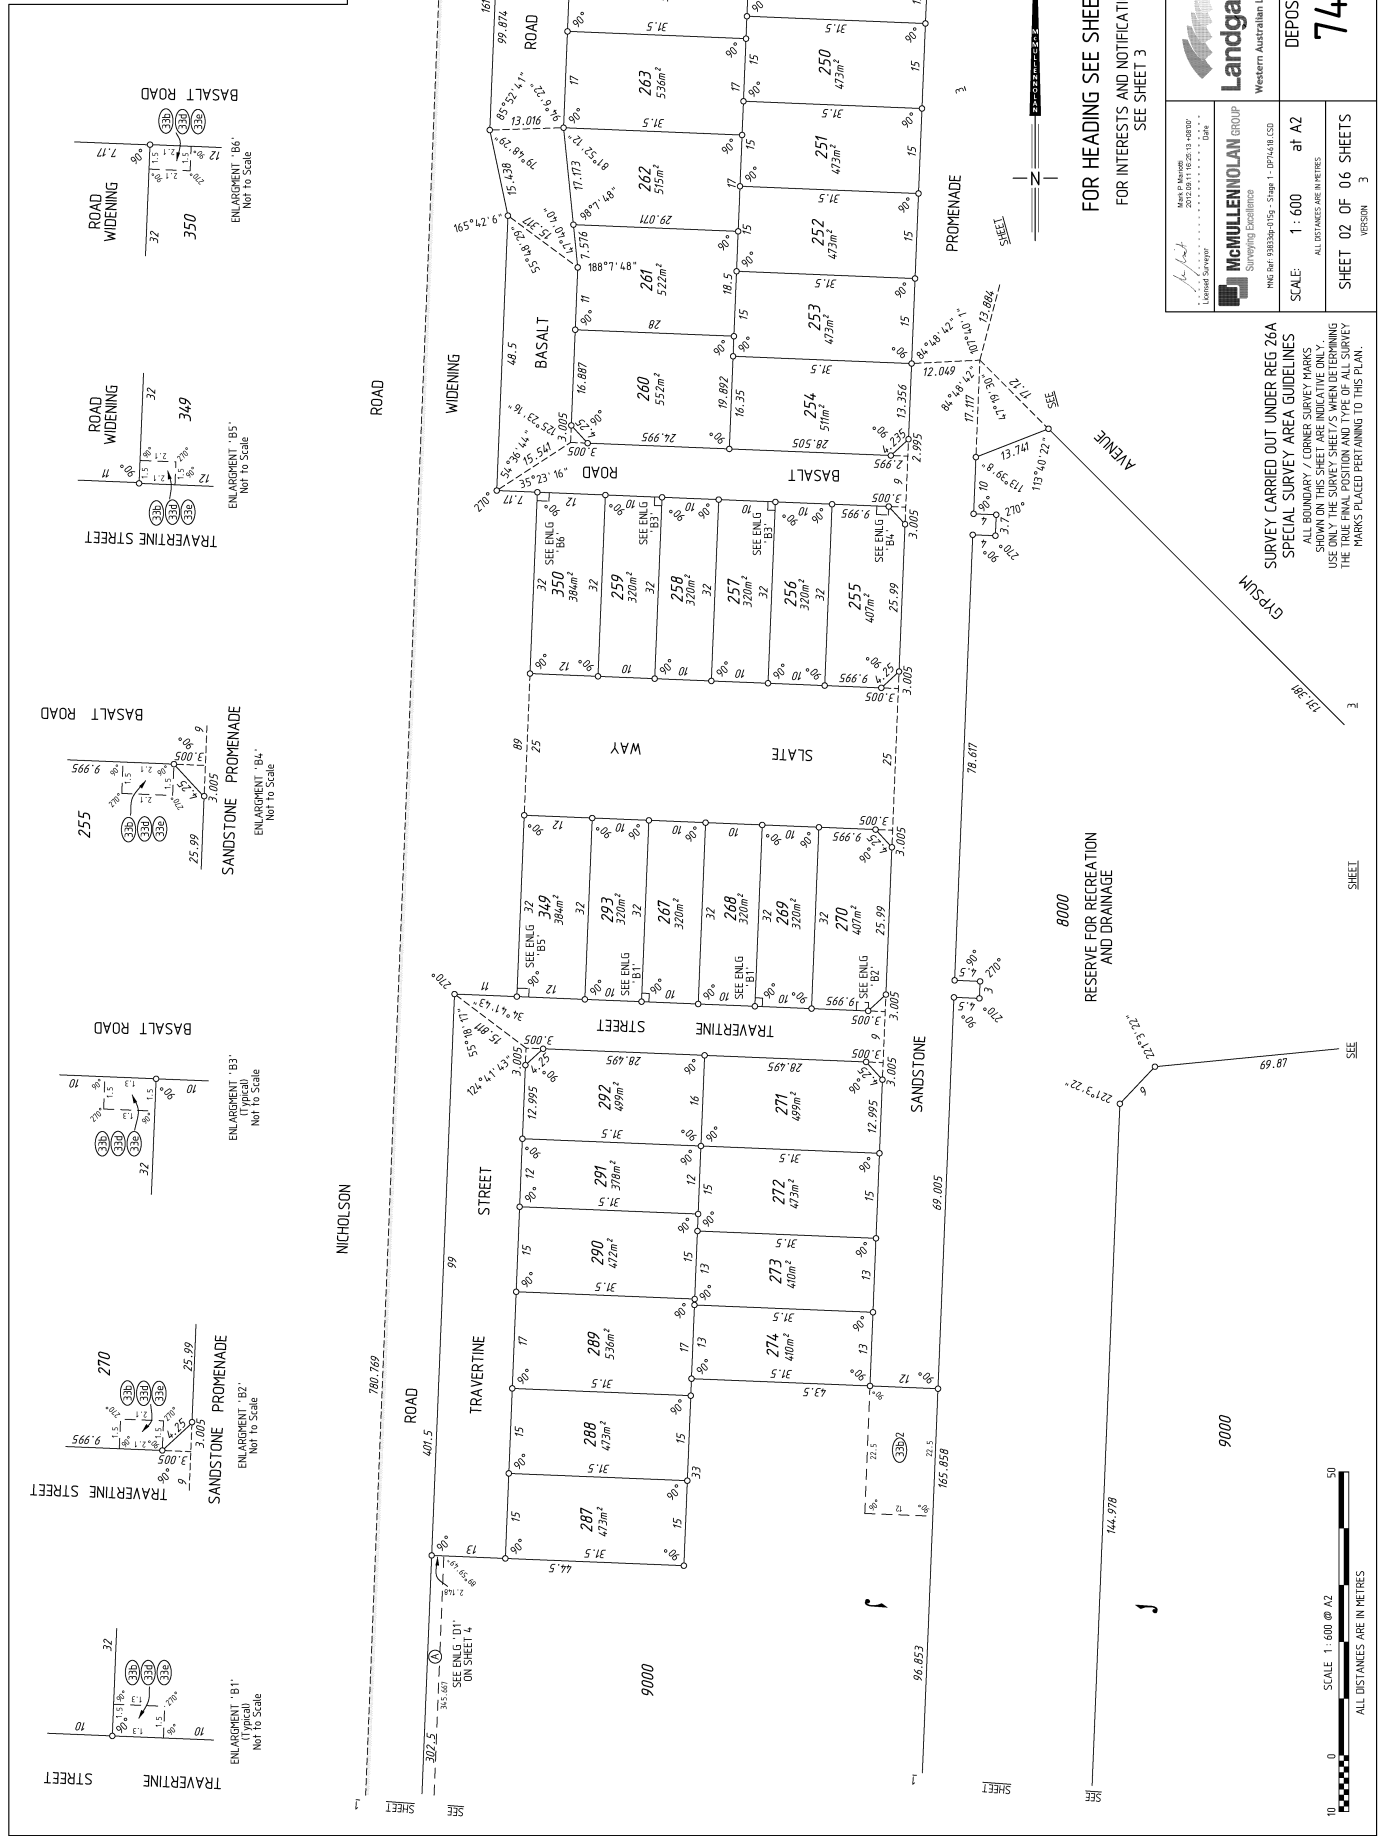


McMULLENNOLAN GROUP  
Surveying Excellence  
MEMBER OF  
McMULLENNOLAN GROUP  
MEMBER OF  
Western Australian Land Information Authority


SCALE 1:600 at A2  
ALL DISTANCES ARE IN METRES  
SHEET 02 OF 06 SHEETS  
VERSION 3

SURVEY CARRIED OUT UNDER REG 26A  
SPECIAL SURVEY AREA GUIDELINES  
ALL BOUNDARY / CORNER SURVEY MARKS  
SHOWN ON THIS SHEET ARE INDICATIVE ONLY.  
MARKS PLACED PERTAINING TO THIS PLAN.

FOR HEADING SEE SHEET 1  
FOR INTERESTS AND NOTIFICATIONS  
SEE SHEET 3

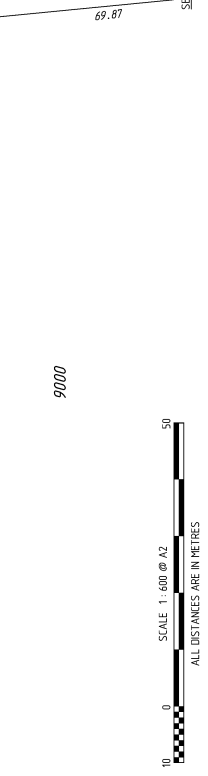

HELD BY LANDGATE  
IN DIGITAL FORM ONLY.

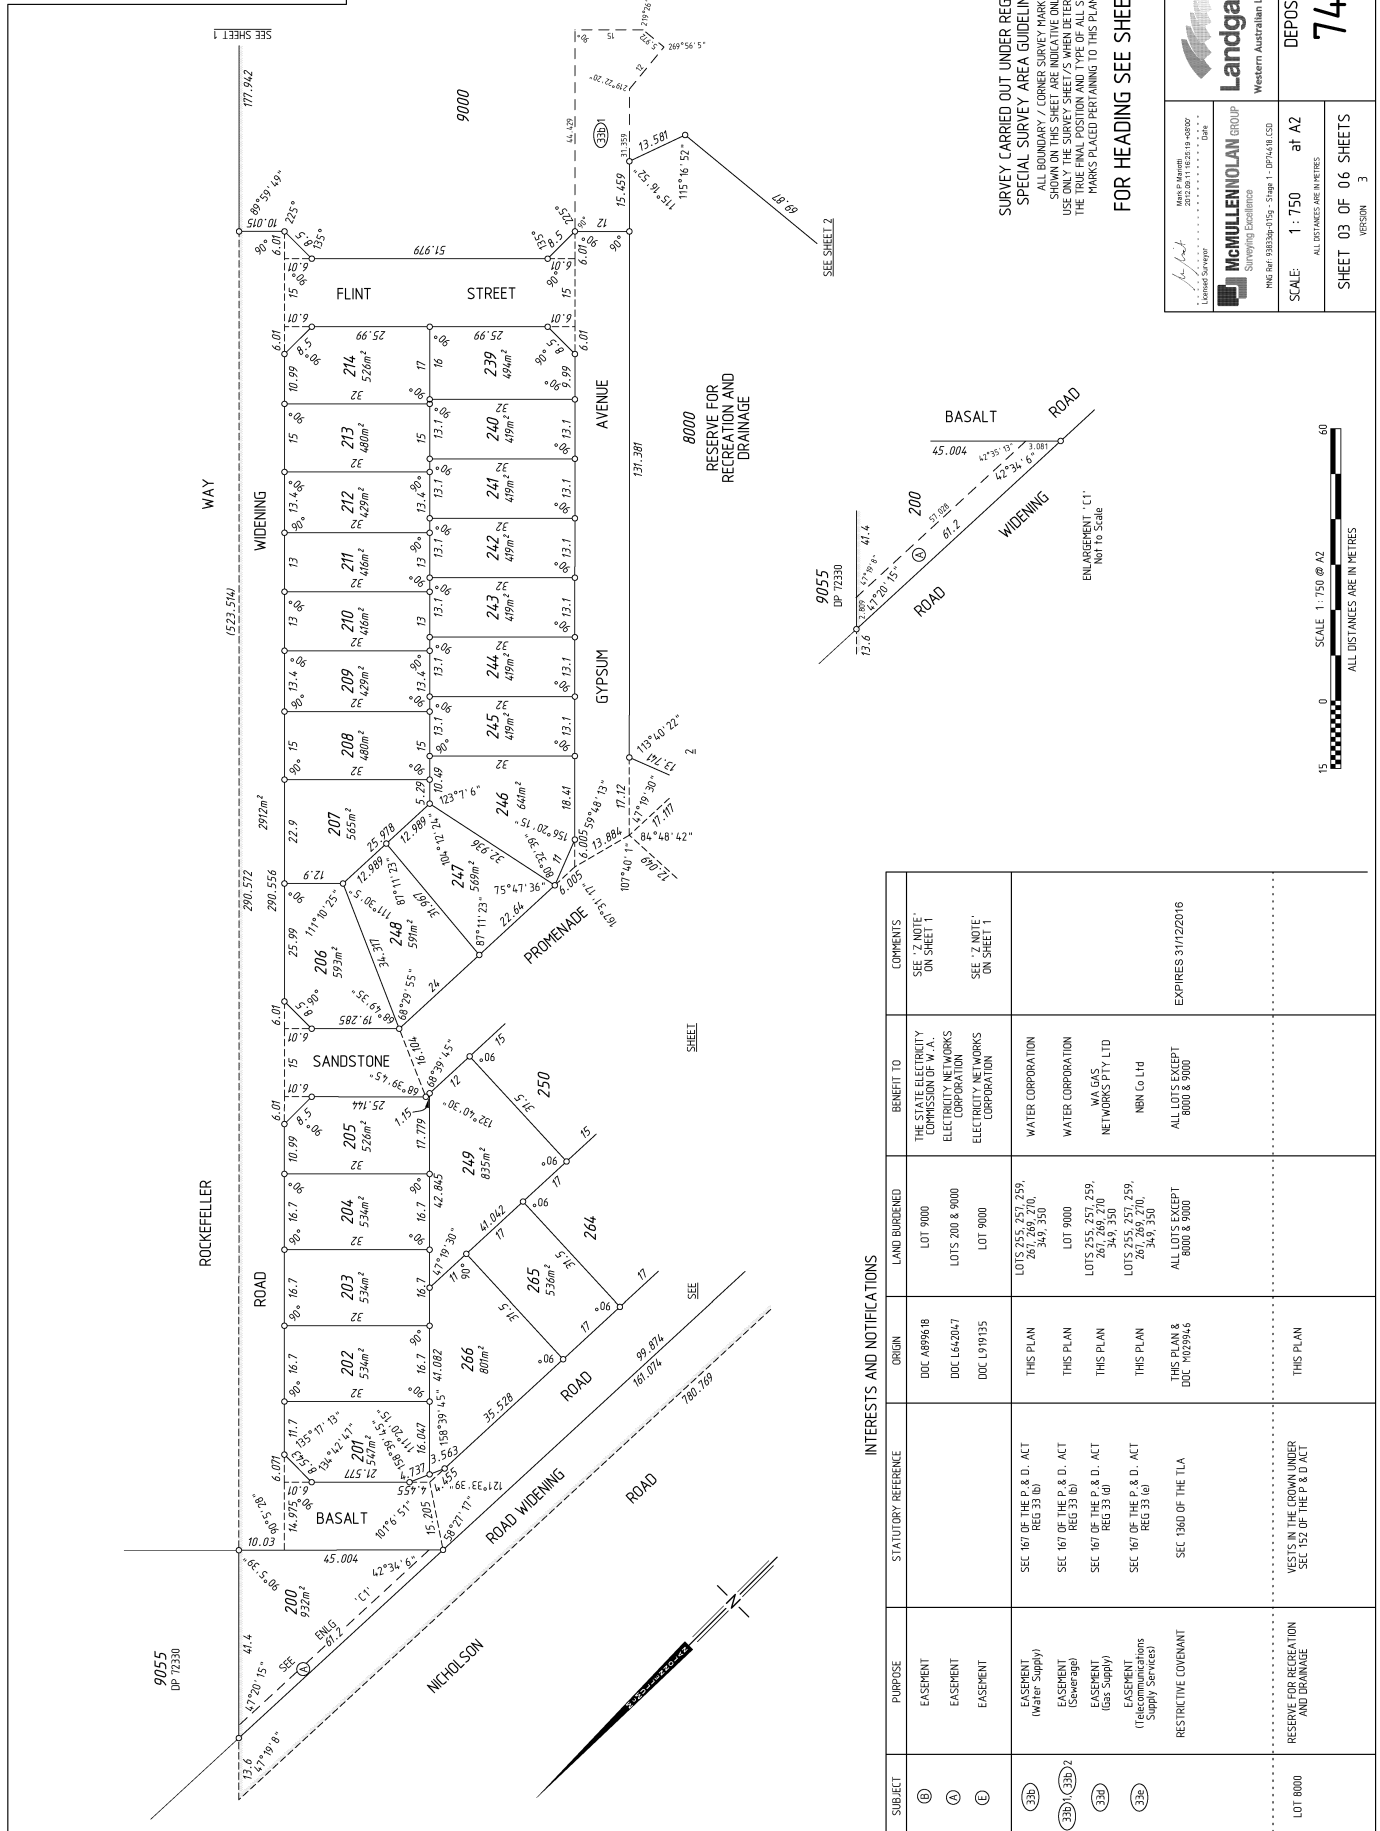

SURVEY CARRIED OUT UNDER REG 26A  
SPECIAL SURVEY AREA GUIDELINES  
ALL BOUNDARY / CORNER SURVEY MARKS  
SHOWN ON THIS SHEET ARE INDICATIVE ONLY.  
USE ONLY THE SURVEY SHEET/S WHEN DETERMINING  
THE FINAL POSITION AND TYPE OF SURVEY  
MARKS PLACED PERTAINING TO THIS PLAN.

FOR HEADING SEE SHEET 1

**McMullenNolan GROUP**  


**Landgate**  
 Western Australian Land Information Authority

 SCALE: 1:750 at A2  
 ALL DISTANCES ARE IN METRES  
 SHEET 03 OF 06 SHEETS  
 VERSION: 3

DEPOSITED PLAN  
**74618**

SUBJECT	PURPOSE	STATUTORY REFERENCE	ORIGIN	LAND BURDENED	BENEFIT TO	COMMENTS
⑥	EASEMENT		DOC A899618	LOT 9000	THE STATE ELECTRICITY COMMISSION OF W.A.	SEE '7 NOTE' ON SHEET 1
④	EASEMENT		DOC L642047	LOTS 200 & 9000	ELECTRICITY NETWORKS CORPORATION	
⑤	EASEMENT		DOC L919135	LOT 9000	ELECTRICITY NETWORKS CORPORATION	SEE '7 NOTE' ON SHEET 1
LOT 8000	RESERVE FOR RECREATION AND DRAINAGE	VESTS IN THE CROWN UNDER SEC 152 OF THE P & D ACT				

HELD BY LANDGATE  
IN DIGITAL FORM ONLY.


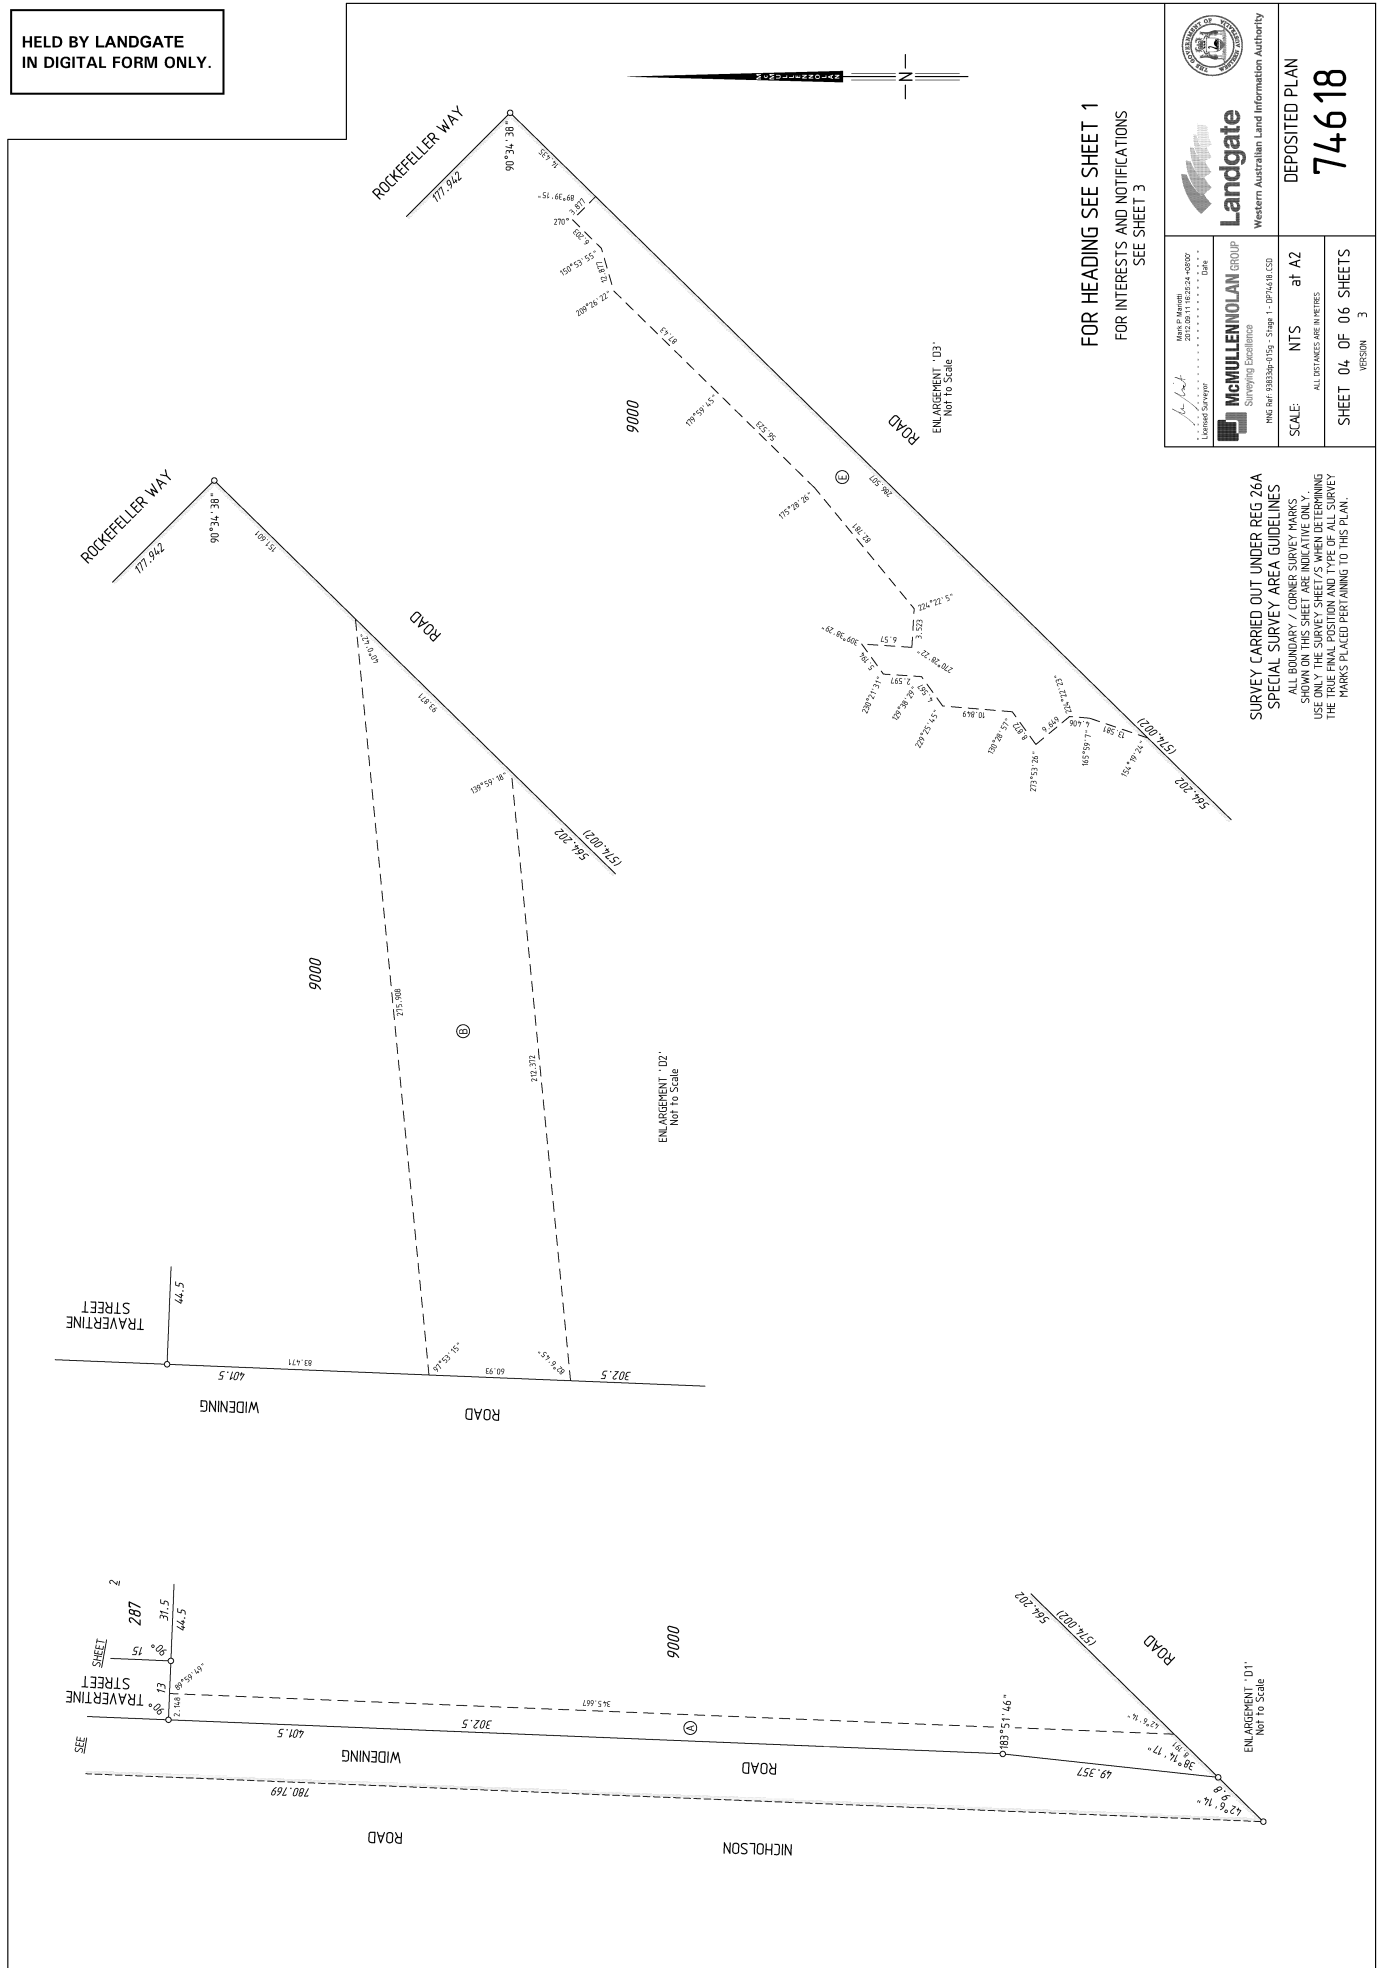


<p>Landgate Western Australian Land Information Authority</p>	<p>McMULLEN NOLAN GROUP Surveying &amp; Engineering</p>	<p>Scale: NTS at A2</p>	<p>Deposited Plan <b>74618</b></p>
		<p>Scale: ALL DISTANCES ARE IN METRES</p>	<p>SHEET 04 OF 06 SHEETS VERSION 3</p>

SURVEY CARRIED OUT UNDER REG 26A  
SPECIAL SURVEY AREA GUIDELINES  
ALL BOUNDARY / CORNER SURVEY MARKS  
SHOWN ON THIS SHEET ARE INDICATIVE ONLY.  

FOR HEADING SEE SHEET 1  
FOR INTERESTS AND NOTIFICATIONS  
SEE SHEET 3

HELD BY LANDGATE  
IN DIGITAL FORM ONLY.

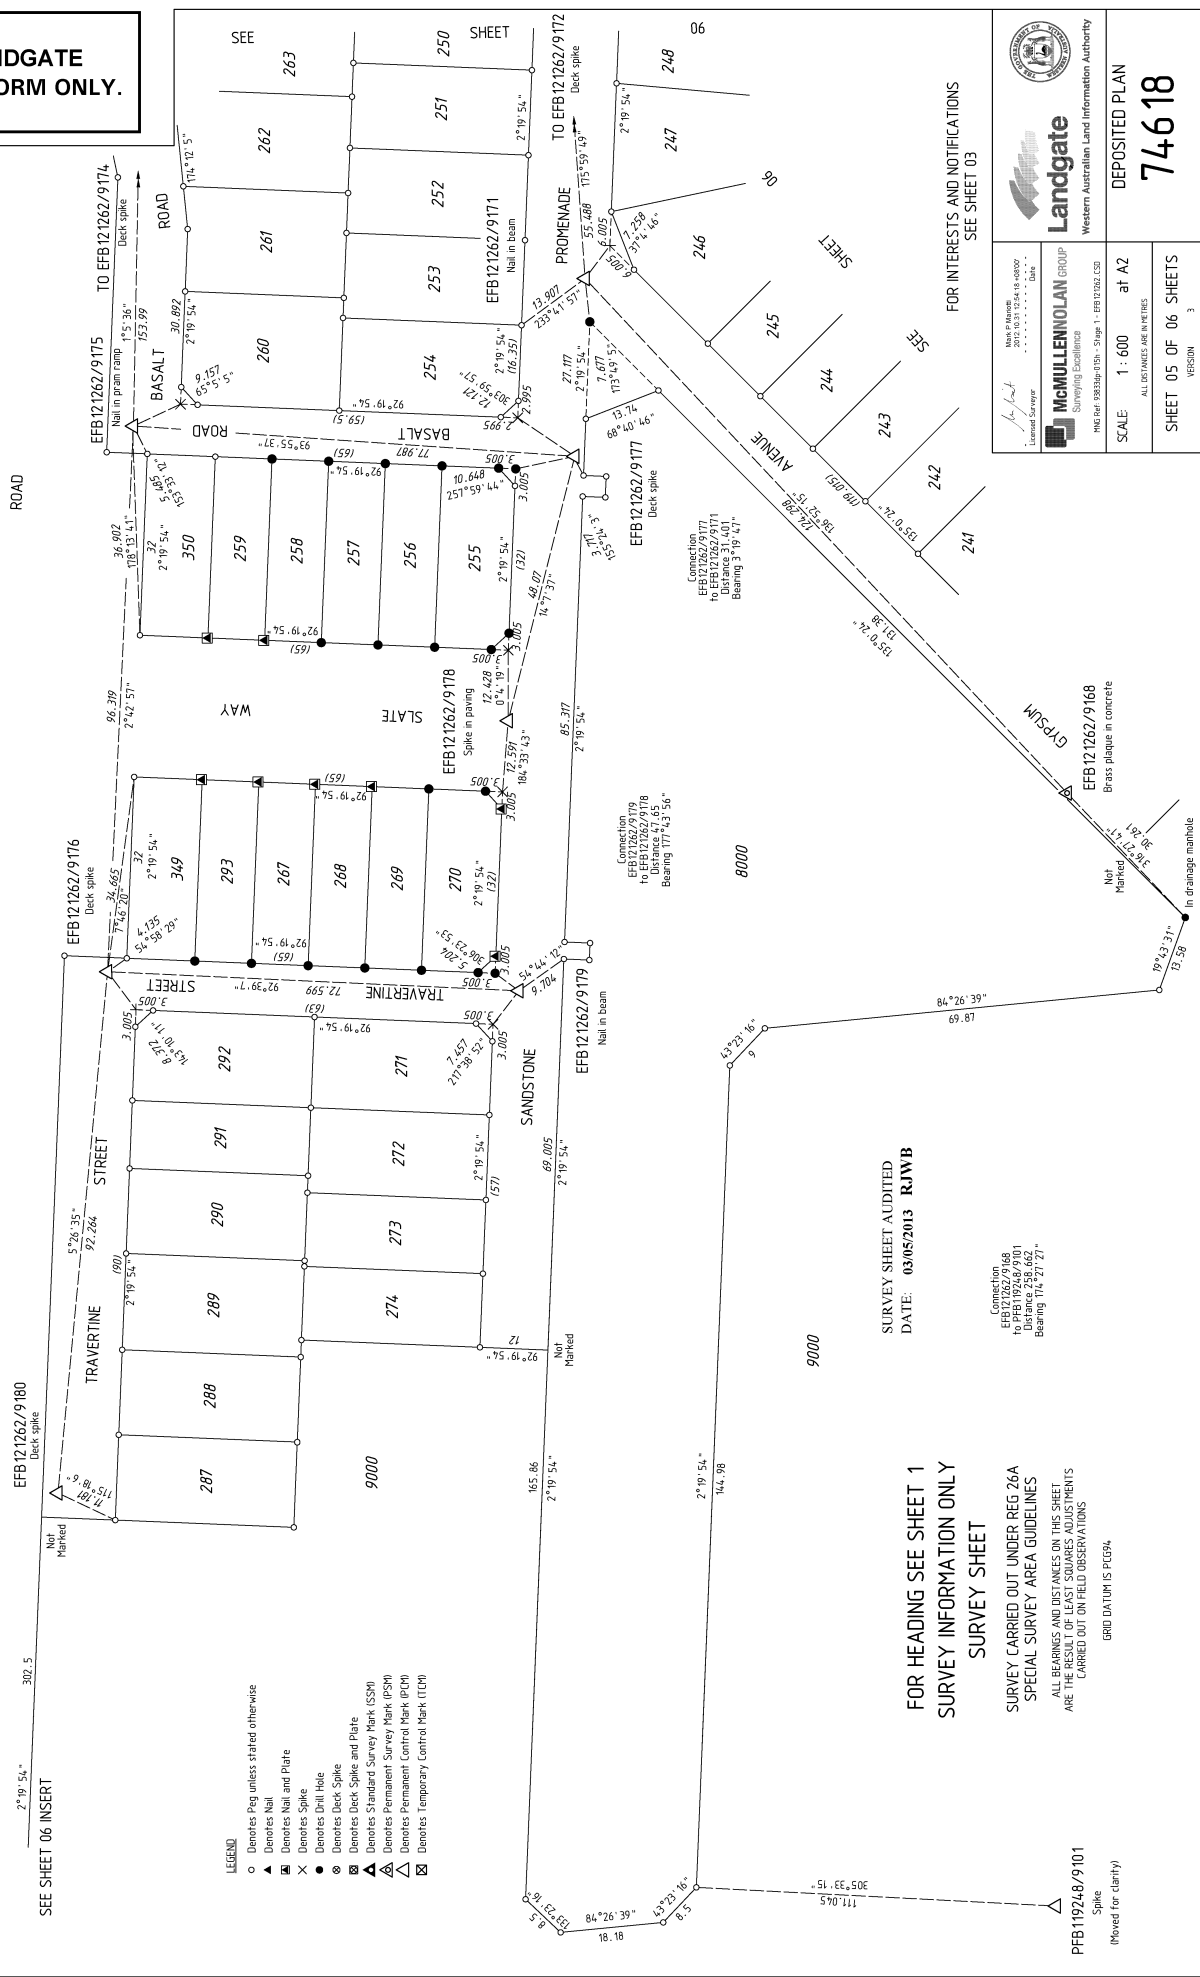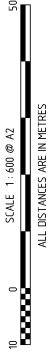

- LEGEND**
- Denotes Peg unless stated otherwise
  - ▲ Denotes Nail
  - ⊗ Denotes Nail and Plate
  - ⊗ Denotes Spike
  - Denotes Drill Hole
  - ⊗ Denotes Deck Spike
  - ▲ Denotes Standard Survey Mark (SSM)
  - ▲ Denotes Permanent Survey Mark (PSM)
  - ▲ Denotes Permanent Control Mark (PCM)
  - ⊗ Denotes Temporary Control Mark (TCM)

SURVEY SHEET AUDITED  
DATE: 03/05/2013 R.J.W.B

FOR HEADING SEE SHEET 1  
SURVEY INFORMATION ONLY  
SURVEY SHEET

SURVEY CARRIED OUT UNDER REG 26A  
SPECIAL SURVEY AREA GUIDELINES  
ALL BEARINGS AND DISTANCES ON THIS SHEET  
ARE THE RESULT OF LEAST SQUARES ADJUSTMENTS  
CARRIED OUT ON FIELD OBSERVATIONS  
GRID DATUM IS FICG94

Connection  

Connection  

Connection  
EFB 12/262/9171  
to EFB 12/262/9177  
Distance 31.401  
Bearing 3° 19' 47"

PFB 11924.8/9101  
Spike  
(Moved for clarity)

**McMULLENOLAN GROUP**  
Surveying Excellence  
.....  
.....  
.....



**Landgate**  
Western Australian Land Information Authority

DEPOSITED PLAN  
**74618**

SCALE 1:600 at A2  
ALL DISTANCES ARE IN METRES  
SHEET 05 OF 06 SHEETS  
VERSION 3

FOR INTERESTS AND NOTIFICATIONS  
SEE SHEET 03

HELD BY LANDGATE  
IN DIGITAL FORM ONLY.

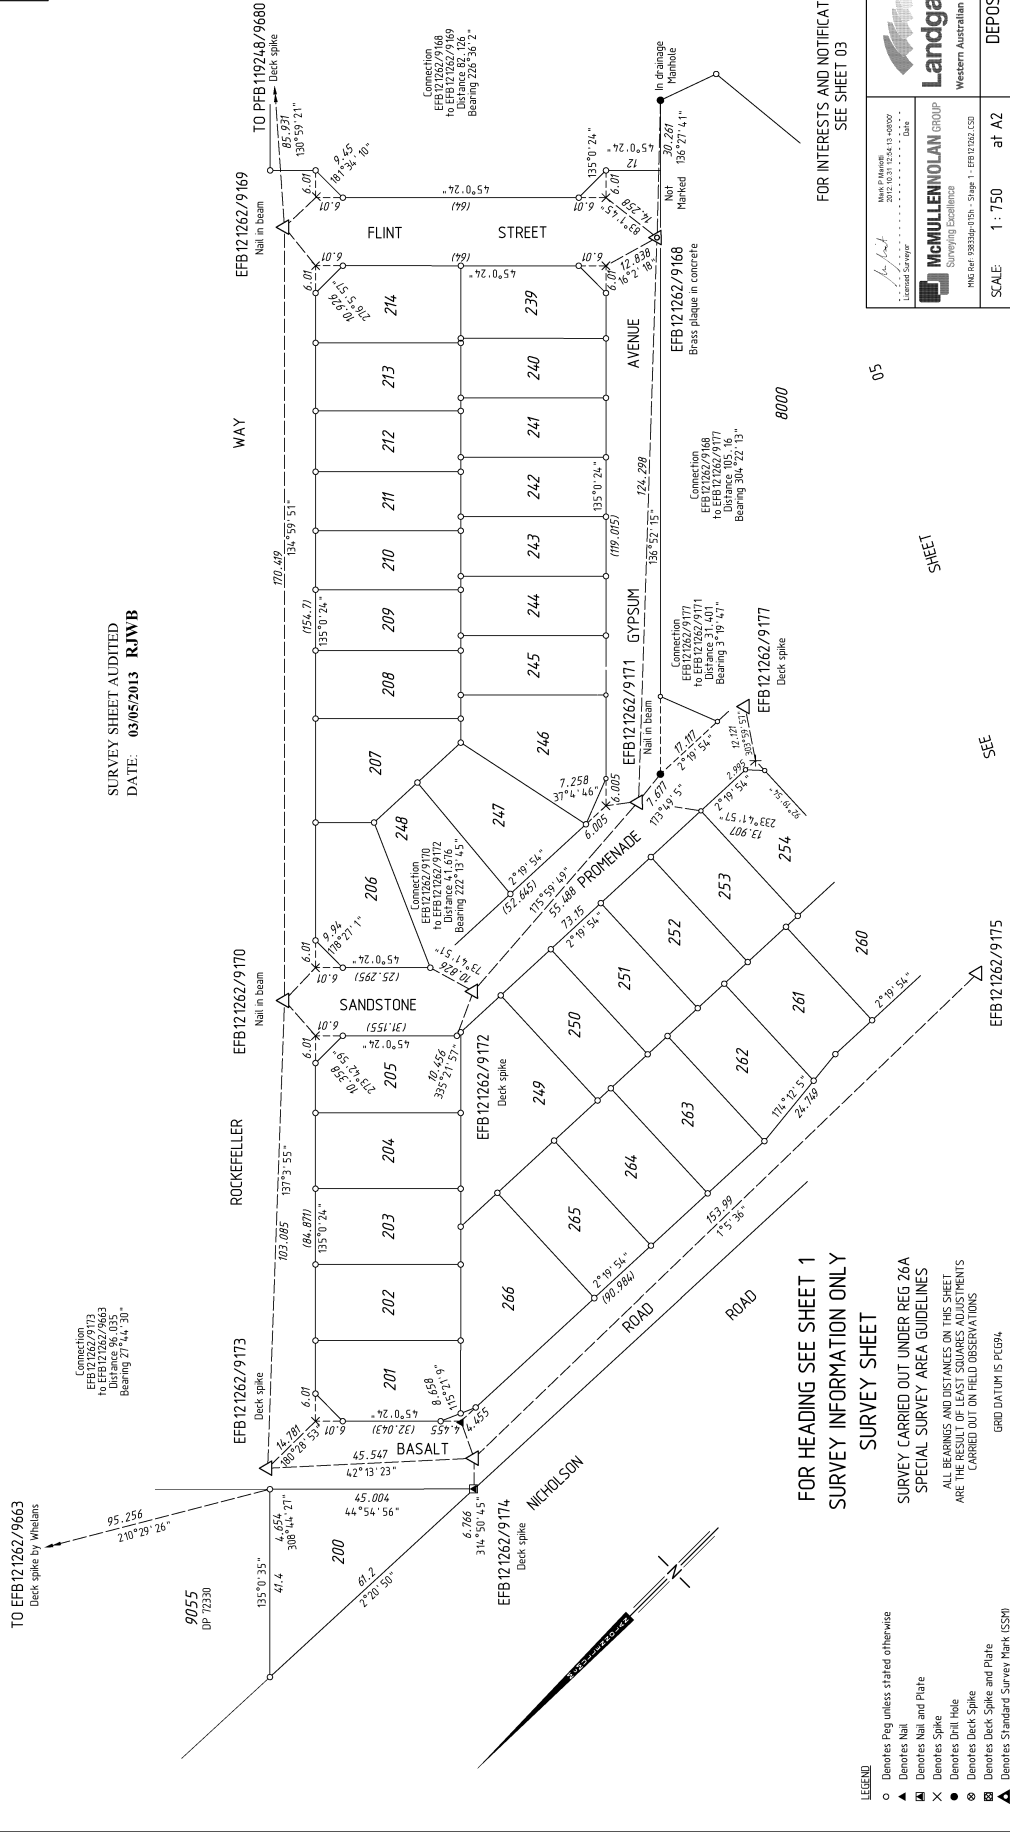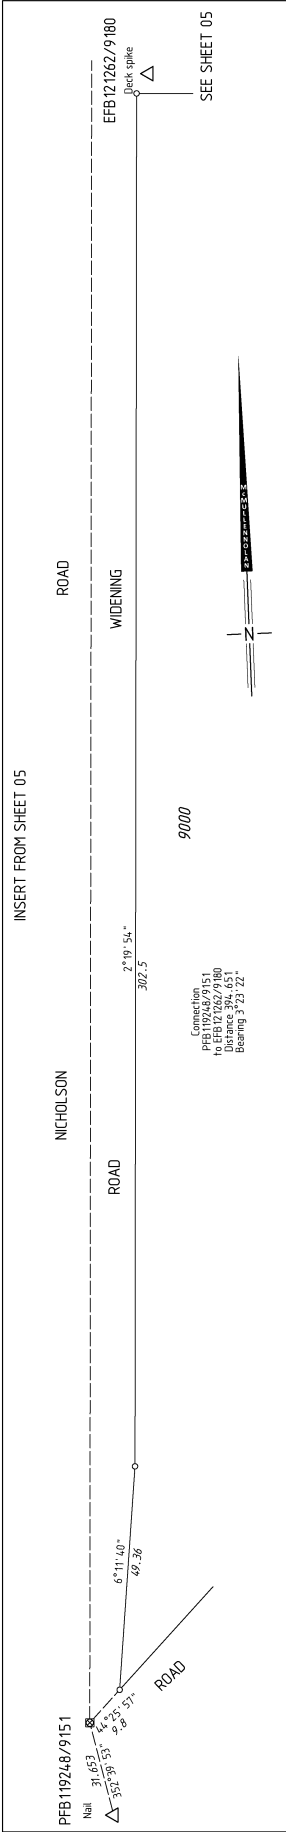


SURVEY SHEET AUDITED  
DATE: 03/05/2013 RJWB

FOR HEADING SEE SHEET 1  
SURVEY INFORMATION ONLY  
SURVEY SHEET

- LEGEND
- Denotes Peg unless stated otherwise
  - ▲ Denotes Nail
  - △ Denotes Nail and Plate
  - × Denotes Spike
  - Denotes Drill Hole
  - ⊗ Denotes Deck Spike
  - ⊙ Denotes Standard Survey Mark (SSM)
  - ⊚ Denotes Permanent Survey Mark (PSM)
  - ⊛ Denotes Permanent Control Mark (PCM)
  - ⊜ Denotes Temporary Control Mark (TCM)

SURVEY CARRIED OUT UNDER REG. 26A  
SPECIAL SURVEY AREA GUIDELINES  
ALL BEARINGS AND DISTANCES ON THIS SHEET  
ARE THE RESULT OF LEAST SQUARES ADJUSTMENTS  
CARRIED OUT ON FIELD OBSERVATIONS  
GRID DATUM IS PCG04

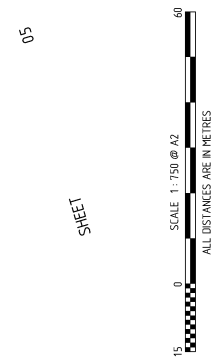

FOR INTERESTS AND NOTIFICATIONS  
SEE SHEET 03

SEE SHEET 05

SEE SHEET 06

McMULLENOLAN GROUP  
Surveying Excellence

Scale 1:750 at A2

ALL DISTANCES ARE IN METRES

SHEET 06 OF 06 SHEETS

VERSION 3

DEPOSITED PLAN  
74618

Western Australian Land Information Authority